



Planta de locação
escala 1:50

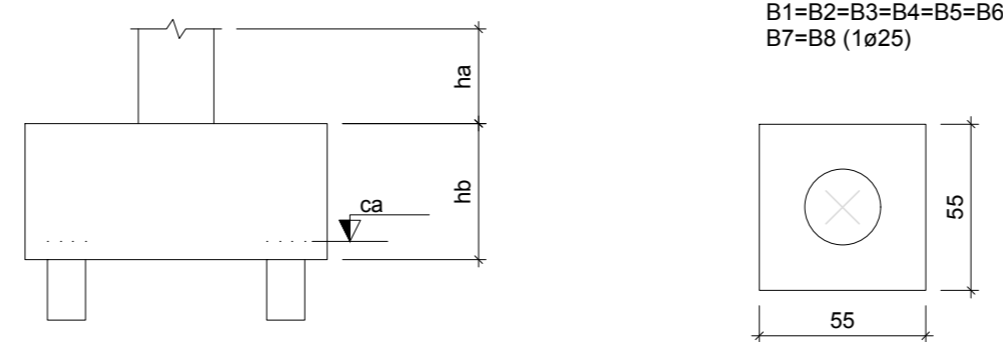


Legenda dos blocos
escala 1:25

P3=P4=P5=P6


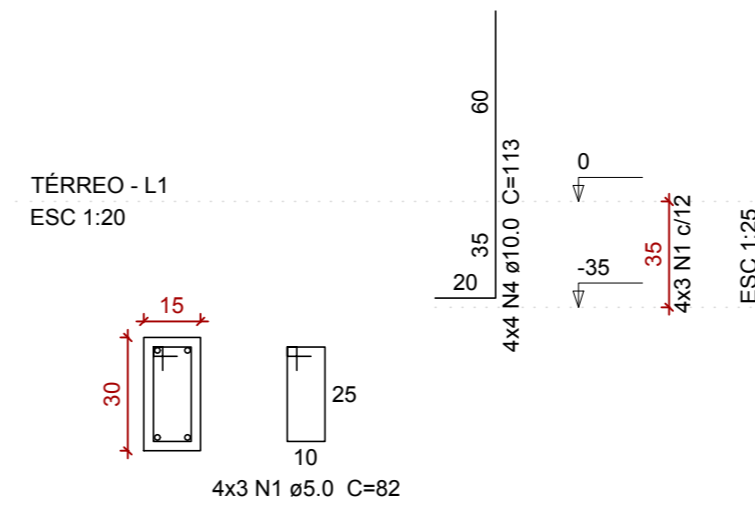


P1=P2=P7=P8


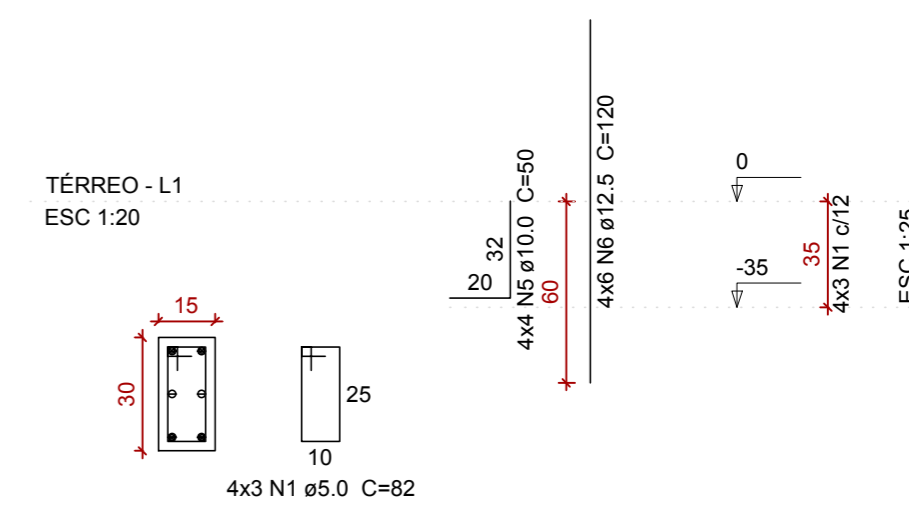


B1=B2=B3=B4=B5=B6=B7=B8
1ø25

PLANTA ESC 1:25

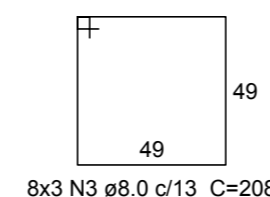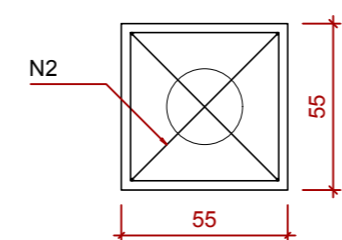

CORTE ESC 1:25

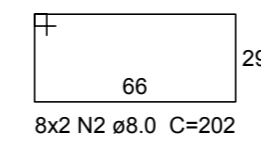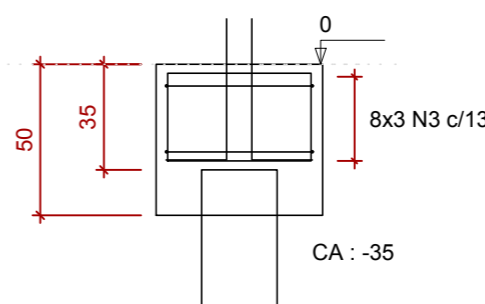

Relação do aço

AÇO	N	DIAM	Q	UNIT (cm)	C.TOTAL (cm)
CA60	1	5.0	24	82	1968
CA50	2	8.0	16	202	3232
	3	8.0	24	208	4992
	4	10.0	16	113	1808
	5	10.0	16	50	800
	6	12.5	24	120	2880

Resumo do aço

AÇO	DIAM	C.TOTAL (m)	PESO + 10 % (kg)
CA50	8.0	82.3	35.7
	10.0	26.1	17.7
CA60	12.5	28.8	30.5
	5.0	19.7	3.3
PESO TOTAL			
CA50		83.9	
CA60		3.3	

Vol. de concreto total (C-30) = 1.28 m³
Área de forma total = 11.32 m²

Estacas		
Simbologia	de (cm)	Quantidade
○	25	8

Nome	Seção (cm)	X (cm)	Y (cm)	Pilar		Fundação				Bloco							
				Carga Máx. (tf)	Carga Mín. (tf)	Mx (kgf.m)	My (kgf.m)	Fx (tf)	Fy (tf)	Lado B (cm)	Lado H (cm)	h0 / ha (cm)	h1 / hb (cm)	ne	de (cm)	ca (cm)	Base tub. (cm)
P1	15x30	135.00	1362.50	6.3	4.6	0	0	1.3	0.6	55	55	0	50	1	25	-35	
P2	15x30	610.00	1362.50	6.3	4.6	0	0	1.3	0.6	55	55	0	50	1	25	-35	
P3	15x30	127.50	914.00	9.1	8.2	0	0	0.3	0.1	55	55	0	50	1	25	-35	
P4	15x30	617.50	914.00	9.1	8.2	0	0	0.3	0.1	55	55	0	50	1	25	-35	
P5	15x30	127.50	456.00	9.1	8.2	0	0	0.3	0.1	55	55	0	50	1	25	-35	
P6	15x30	617.50	456.00	9.1	8.2	0	0	0.3	0.1	55	55	0	50	1	25	-35	
P7	15x30	135.00	7.50	6.3	4.6	0	0	1.3	0.6	55	55	0	50	1	25	-35	
P8	15x30	610.00	7.50	6.3	4.6	0	0	1.3	0.6	55	55	0	50	1	25	-35	

PLANTA DE LOCAÇÃO E BLOCOS DE FUNDAÇÃO

1-5

CONTRATANTE:
PREFEITURA MUNICIPAL DE FAMA
CNPJ: 18.243.253/0001-51 TELEFONE: (35)3296-1180

PROPRIETÁRIO:
PREFEITURA MUNICIPAL DE FAMA
CNPJ: 18.243.253/0001-51 TELEFONE: (35)3296-1180

RESPONSÁVEL TÉCNICO PELO PROJETO
KAYO HENRIQUE MOREIRA
CREA-MG: 199774/D TELEFONE: (35) 9.9950-7126

ENDEREÇO:
RUA BRASÍLIA, 395.

BAIRRO: CENTRO CIDADE / UF: AREADO-MG